
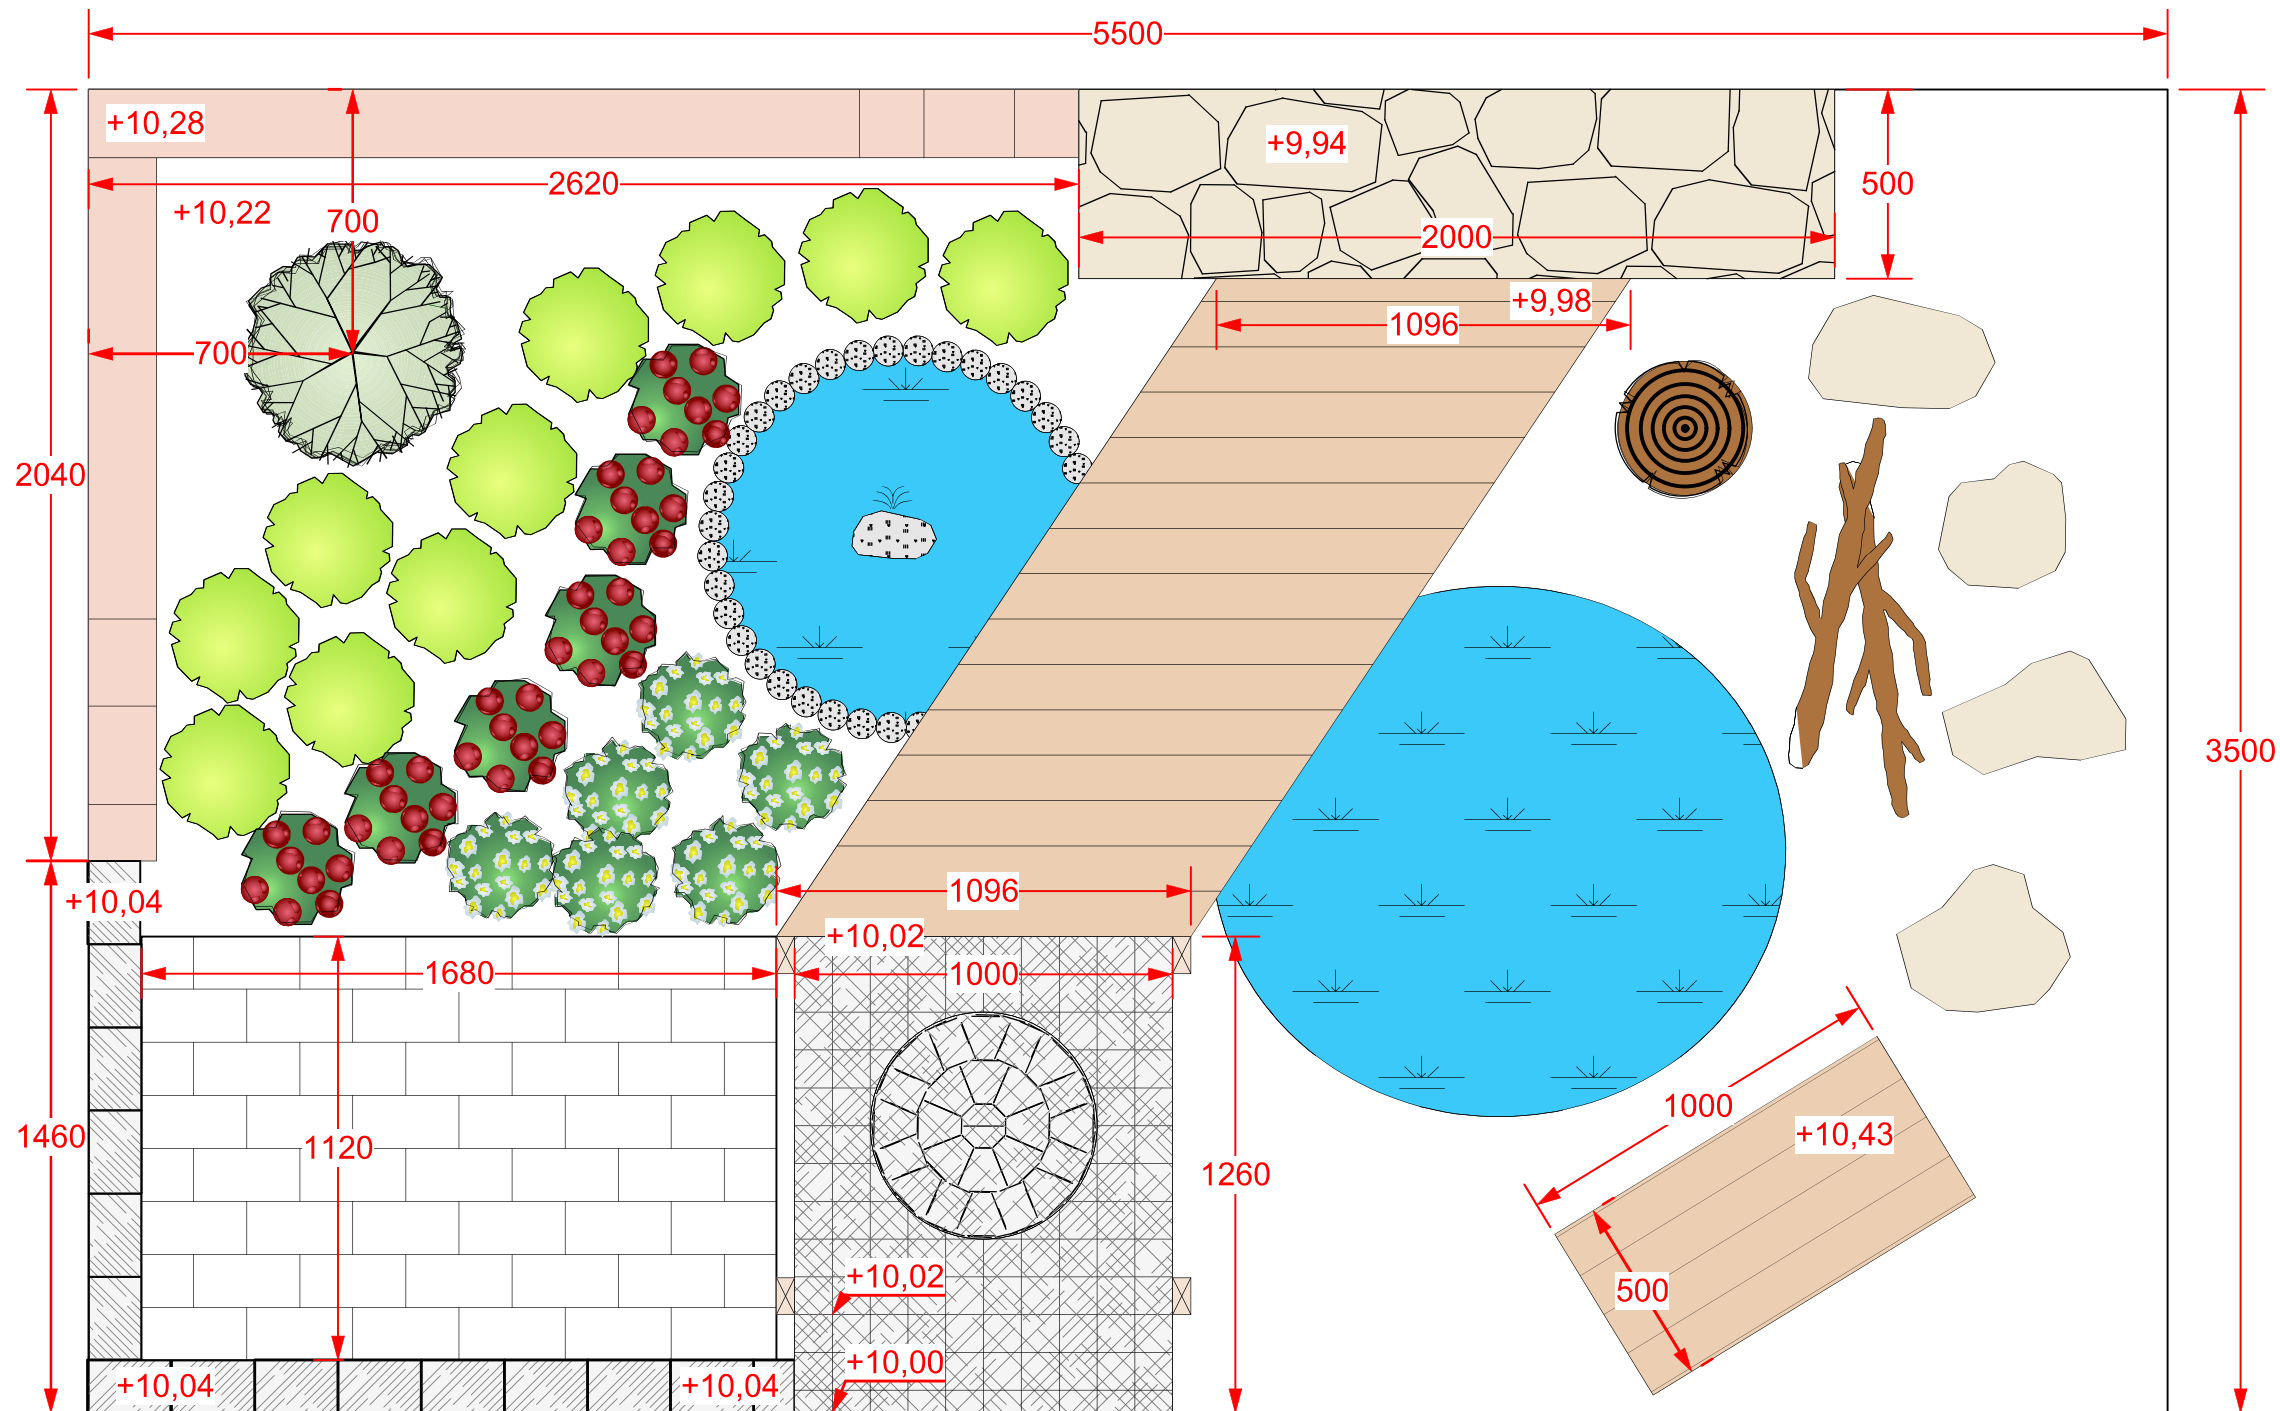
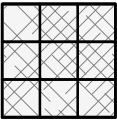
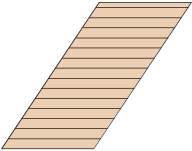
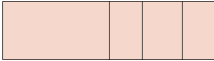
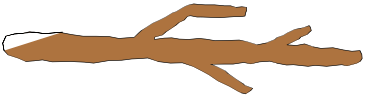
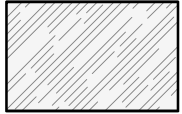
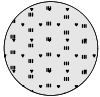
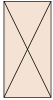


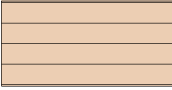

	Paving bricks "kartanokivi"		Granite cubes		Deck/terrace		Stonewall "rustikko"		Dead branch
	Belgian block		Cobblestone		Water fountain		Pergola post	Scale 1:20	
	Slate stone		Tree		Bench		Tree stump		